


ABC Convention
March 25-29, 2019
Long Beach Convention Center_ Hall A-C
Long Beach, CA

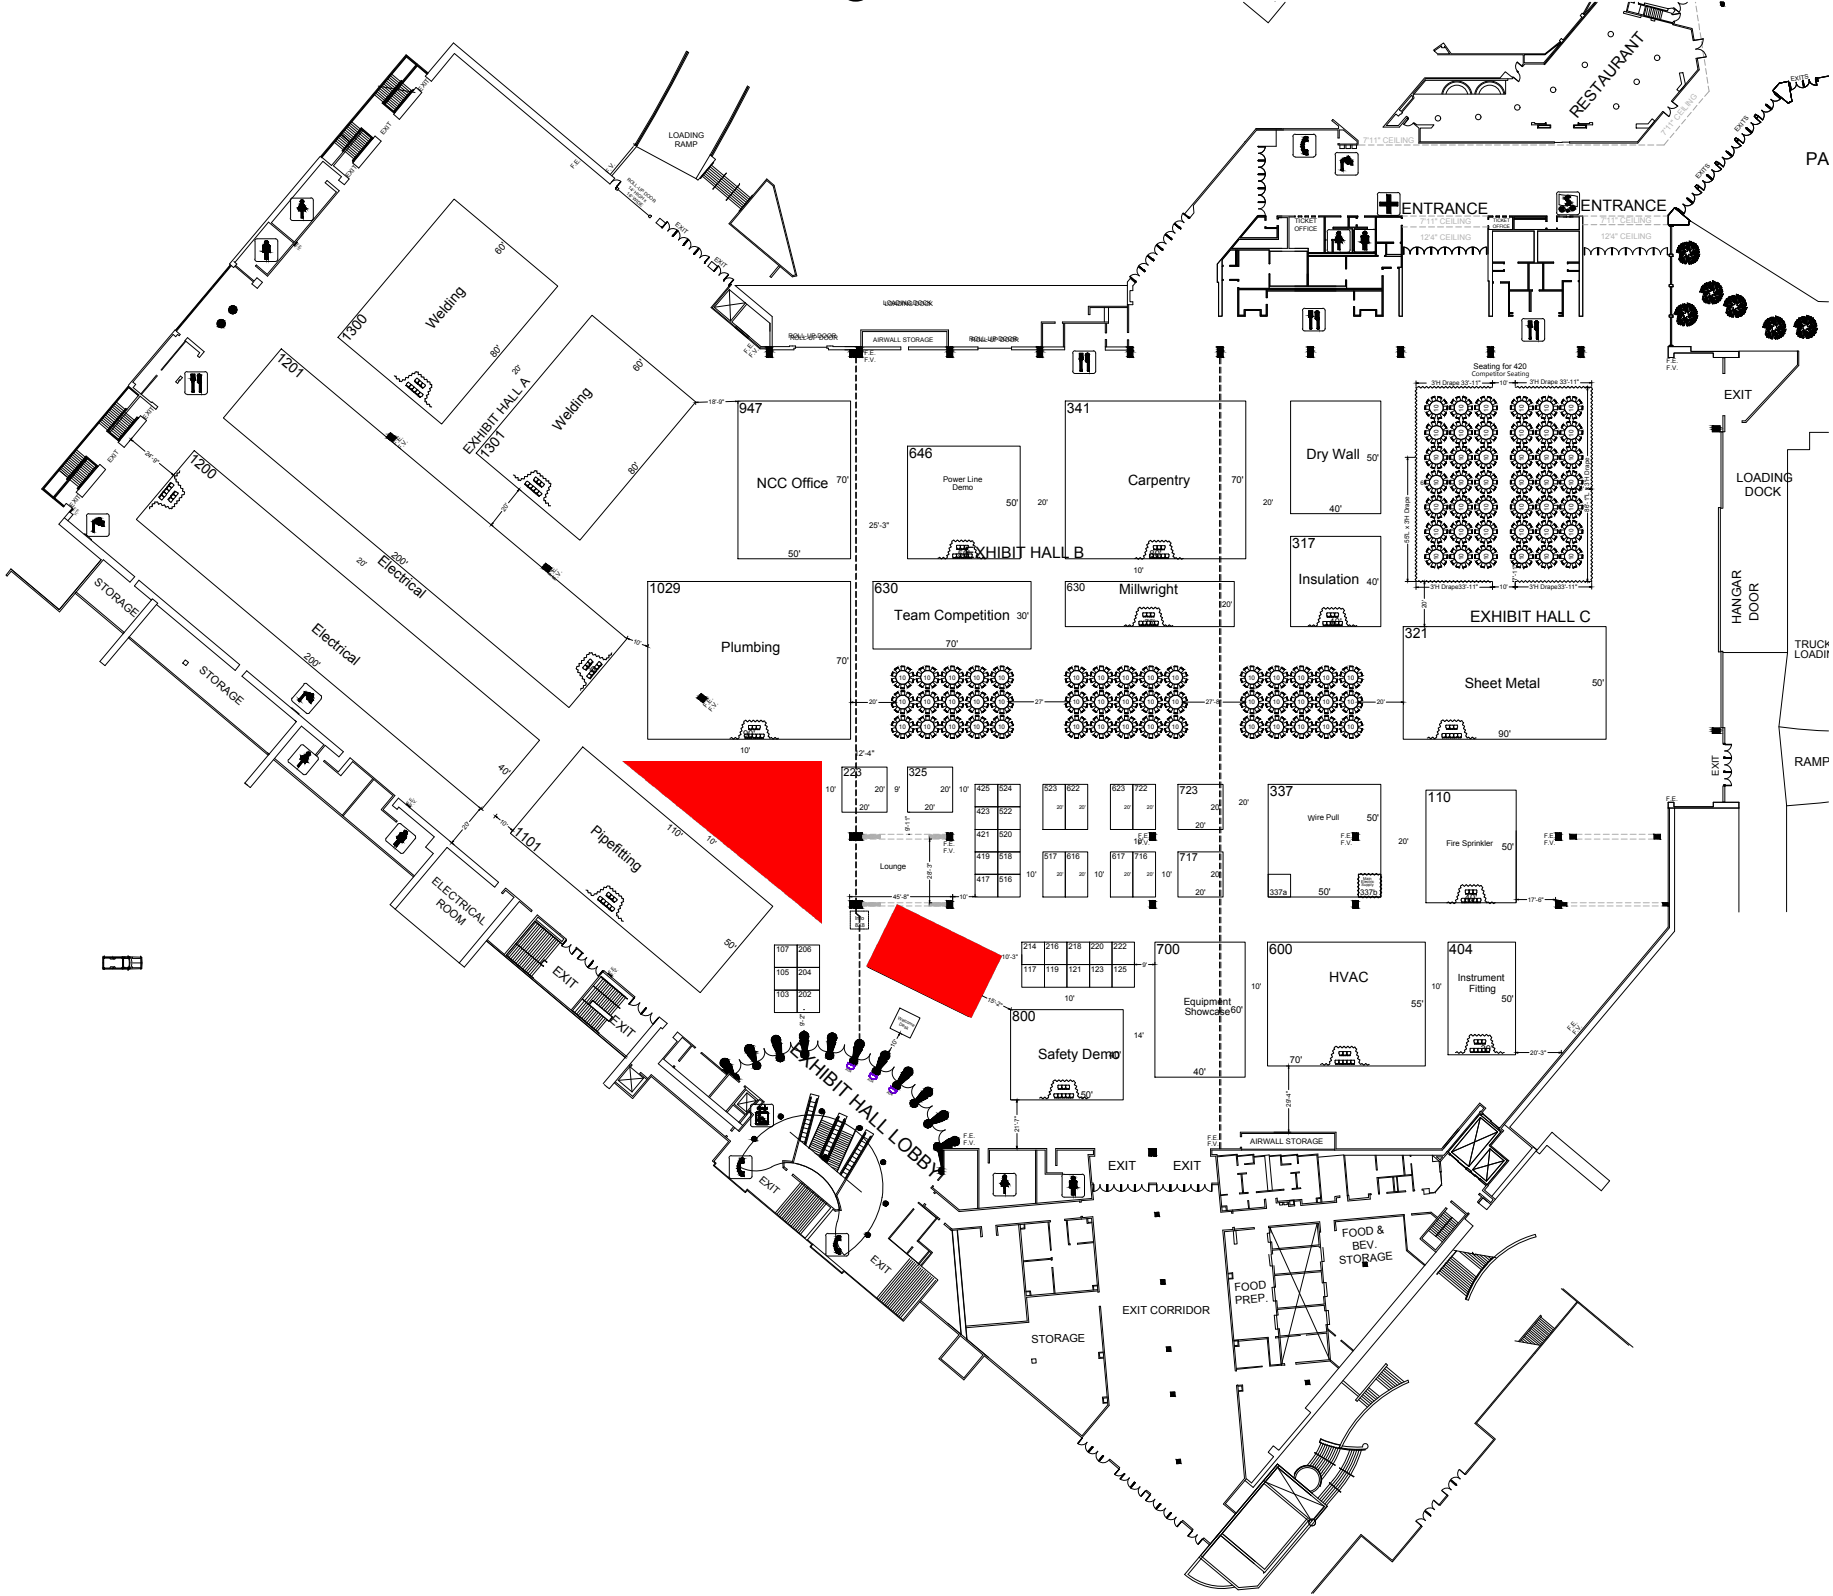

Show Information	
Show Name	ABC Convention
Show Dates	March 25-29, 2019
Move-In	March 23, 2019
Job #	C159890319
AE	Katrina Sungail

Inventory as of 12/07/2018				
Dimension	Size	Qty	SqFt	
10'x10'	100	28	2,800	
10'x20'	200	8	1,600	
20'x20'	400	4	1,600	
20'x75'	1,500	1	1,500	
30'x50'	1,500	2	3,000	
40'x40'	1,600	1	1,600	
40'x50'	2,000	3	6,000	
30'x70'	2,100	1	2,100	
40'x60'	2,400	1	2,400	
50'x50'	2,500	2	5,000	
Custom	2,800	1	2,800	
50'x70'	3,500	1	3,500	
55'x70'	3,850	1	3,850	
50'x90'	4,500	1	4,500	
60'x80'	4,800	2	9,600	
50'x110'	5,500	1	5,500	
70'x80'	5,600	1	5,600	
70'x90'	6,300	1	6,300	
40'x200'	8,000	2	16,000	
Totals:	62		85,250	

Floor Plan Legend	
FE	Fire Extinguisher
FS	Fire Strobe
FHC	Fire Hose Cabinet

Venue Info	
Building Name	Long Beach Convention Center
Hall	Hall A-C
Floor	Floor
Address	300 E. Ocean Blvd. Long Beach, CA 90802

Drawing Information	
File Path	\\SERVER100\DRG\2019_SHOWS\FLOORPLANS\201903_MarchABC Convention_C159890319.dwg
File Name	ABC Convention_C159890319.dwg
Drawn By	R Perry
Last Saved	12/7/2018 10:52 AM
Saved By	Rperry
Tab	Floorplan
Paper Size	ANSI B (11.00 x 17.00 Inches)
Scale	NTS

Shepard Exposition Services has made every effort to ensure the accuracy of all information contained on this floor plan. However, no warranties, either expressed or implied, are made with respect to this floor plan. If the location of building columns, utilities or other architectural components of the facility is a sole responsibility of the exhibitor/show management to physically inspect the facility to verify all dimensions and locations.

SUBJECT TO FIRE MARSHAL APPROVAL

1531 Carroll Drive NW
Atlanta, GA 30318
(v) 404-720-8600
(f) 404-720-8750

12/7/2018 10:52 AM RACHEL PERRY