


# ABC Convention March 25-29, 2019 Long Beach Convention Center\_Hall A-C Long Beach, CA

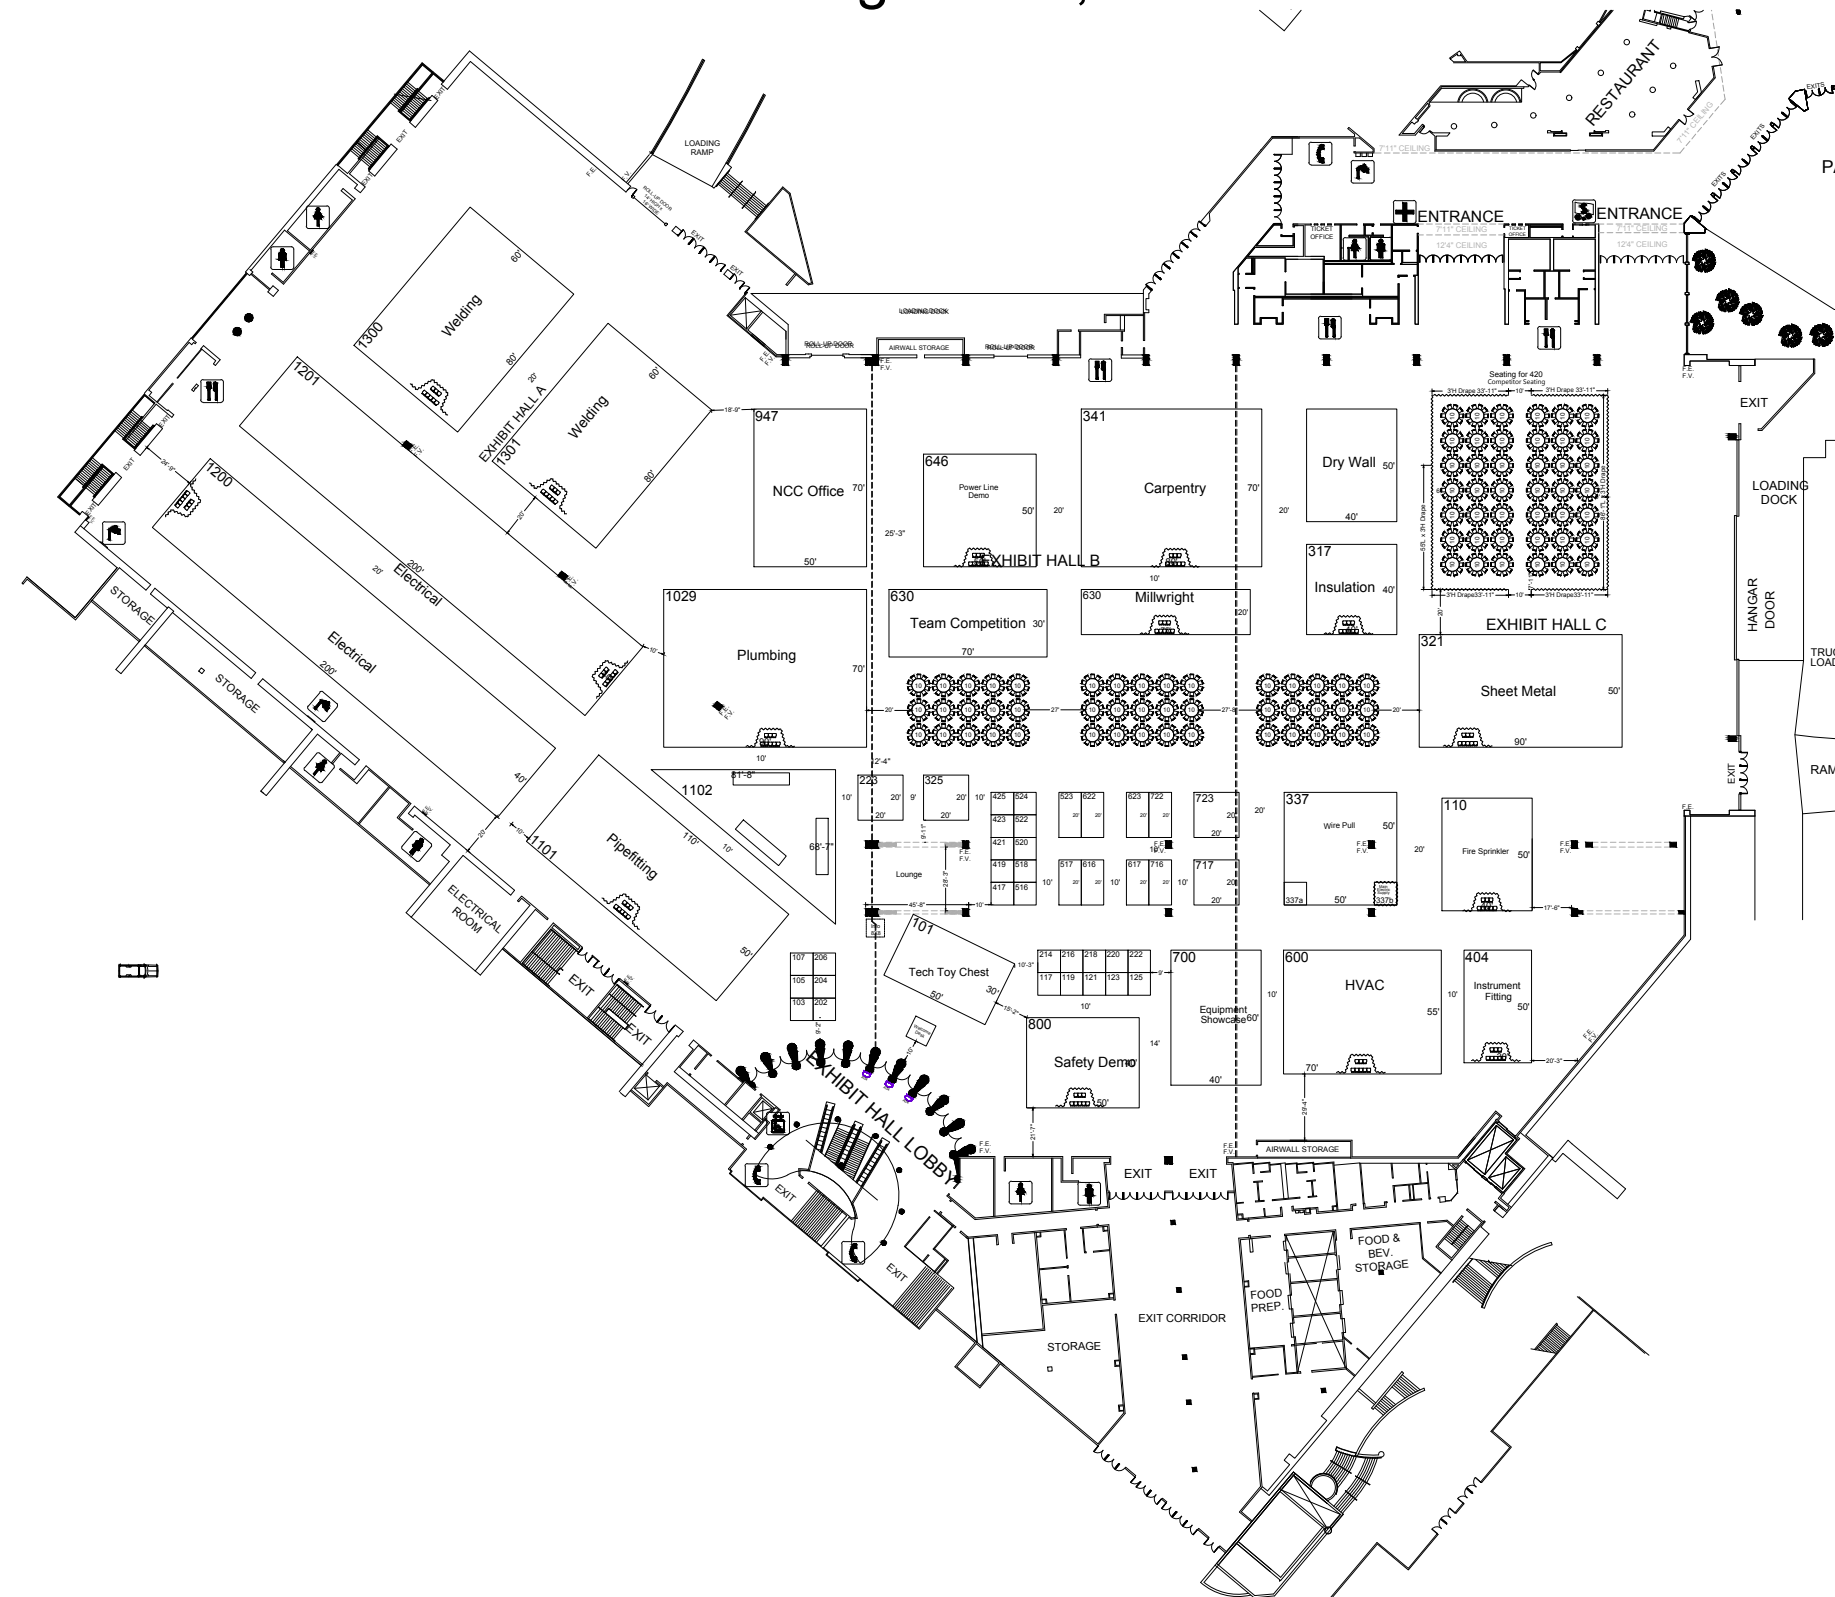

Show Information	
Show Name	ABC Convention
Show Dates	March 25-29, 2019
Move-In	March 23, 2019
Job #	C159890319
AE	Katrina Sungail

Inventory as of 12/07/2018

Dimension	Size	Qty	SqFt
10'x10'	100	28	2,800
10'x20'	200	8	1,600
20'x20'	400	4	1,600
20'x75'	1,500	1	1,500
30'x50'	1,500	2	3,000
40'x40'	1,600	1	1,600
40'x50'	2,000	3	6,000
30'x70'	2,100	1	2,100
40'x60'	2,400	1	2,400
50'x50'	2,500	2	5,000
Custom	2,800	1	2,800
50'x70'	3,500	1	3,500
55'x70'	3,850	1	3,850
50'x90'	4,500	1	4,500
60'x80'	4,800	2	9,600
50'x110'	5,500	1	5,500
70'x80'	5,600	1	5,600
70'x90'	6,300	1	6,300
40'x200'	8,000	2	16,000
<b>Totals:</b>	<b>62</b>	<b>85,250</b>	

Floor Plan Legend	
FE	Fire Extinguisher
FS	Fire Strobe
FHC	Fire Hose Cabinet

Venue Info	
Building Name	Long Beach Convention Center
Hall	Hall A-C
Floor	Floor
Address	300 E. Ocean Blvd. Long Beach, CA 90802

Drawing Information	
File Path	F:\Projects\2019\ABC Convention\12/07/2018\10:52 AM\12/07/2018_10:52 AM\12/07/2018_10:52 AM\FLOORPLANS\201903_MarchABC Convention_C159890319.dwg
File Name	ABC Convention_C159890319.dwg
Drawn By	R Perry
Last Saved	12/7/2018 10:52 AM
Saved By	Rperry
Tab	Floorplan
Paper Size	ANSI B (11.00 x 17.00 Inches)
Scale	NTS

Shepard Exposition Services has made every effort to ensure the accuracy of all information contained on this floor plan. However, no warranties, either expressed or implied, are made with respect to this floor plan. If the location of building columns, utilities or other architectural components of the facility is a sole responsibility of the exhibitor/show management to physically inspect the facility to verify all dimensions and locations.

**SUBJECT TO FIRE MARSHAL APPROVAL**

1531 Carroll Drive NW  
Atlanta, GA 30318  
(v) 404-720-8600  
(f) 404-720-8750