

# ABC Convention

## March 15 - 17, 2023


# Gaylord Palms Resort & Convention Center - Florida Exhibition Hall - Level 1

## Kissimmee, FL



Show Information	
Show Name	ABC Convention
Show Dates	March 15 - 17, 2023
Move-In	3/15/2023
Job #	F153290323
AE	Robin O'Berry

Inventory as of 10/17/2022			
Dimension	Size	Qty	SqFt
10'x10'	100	46	4,600
10'x20'	200	2	400
20'x20'	400	1	400
20'x30'	600	1	600
20'x40'	800	1	800
20'x50'	1,000	1	1,000
20'x60'	1,200	1	1,200
25'x60'	1,500	2	3,000
30'x30'	900	3	2,700
30'x40'	1,200	1	1,200
30'x50'	1,500	1	1,500
30'x80'	2,400	2	4,800
35'x160'	5,600	2	11,200
40'x100'	4,000	1	4,000
40'x60'	2,400	1	2,400
40'x80'	3,200	2	6,400
40'x90'	3,600	1	3,600
50'x100'	5,000	1	5,000
60'x60'	3,600	2	7,200
60'x80'	4,800	1	4,800
60'x90'	5,400	1	5,400
70'x80'	5,600	1	5,600
80'x90'	7,200	1	7,200
<b>Totals:</b>	<b>76</b>	<b>85,000</b>	

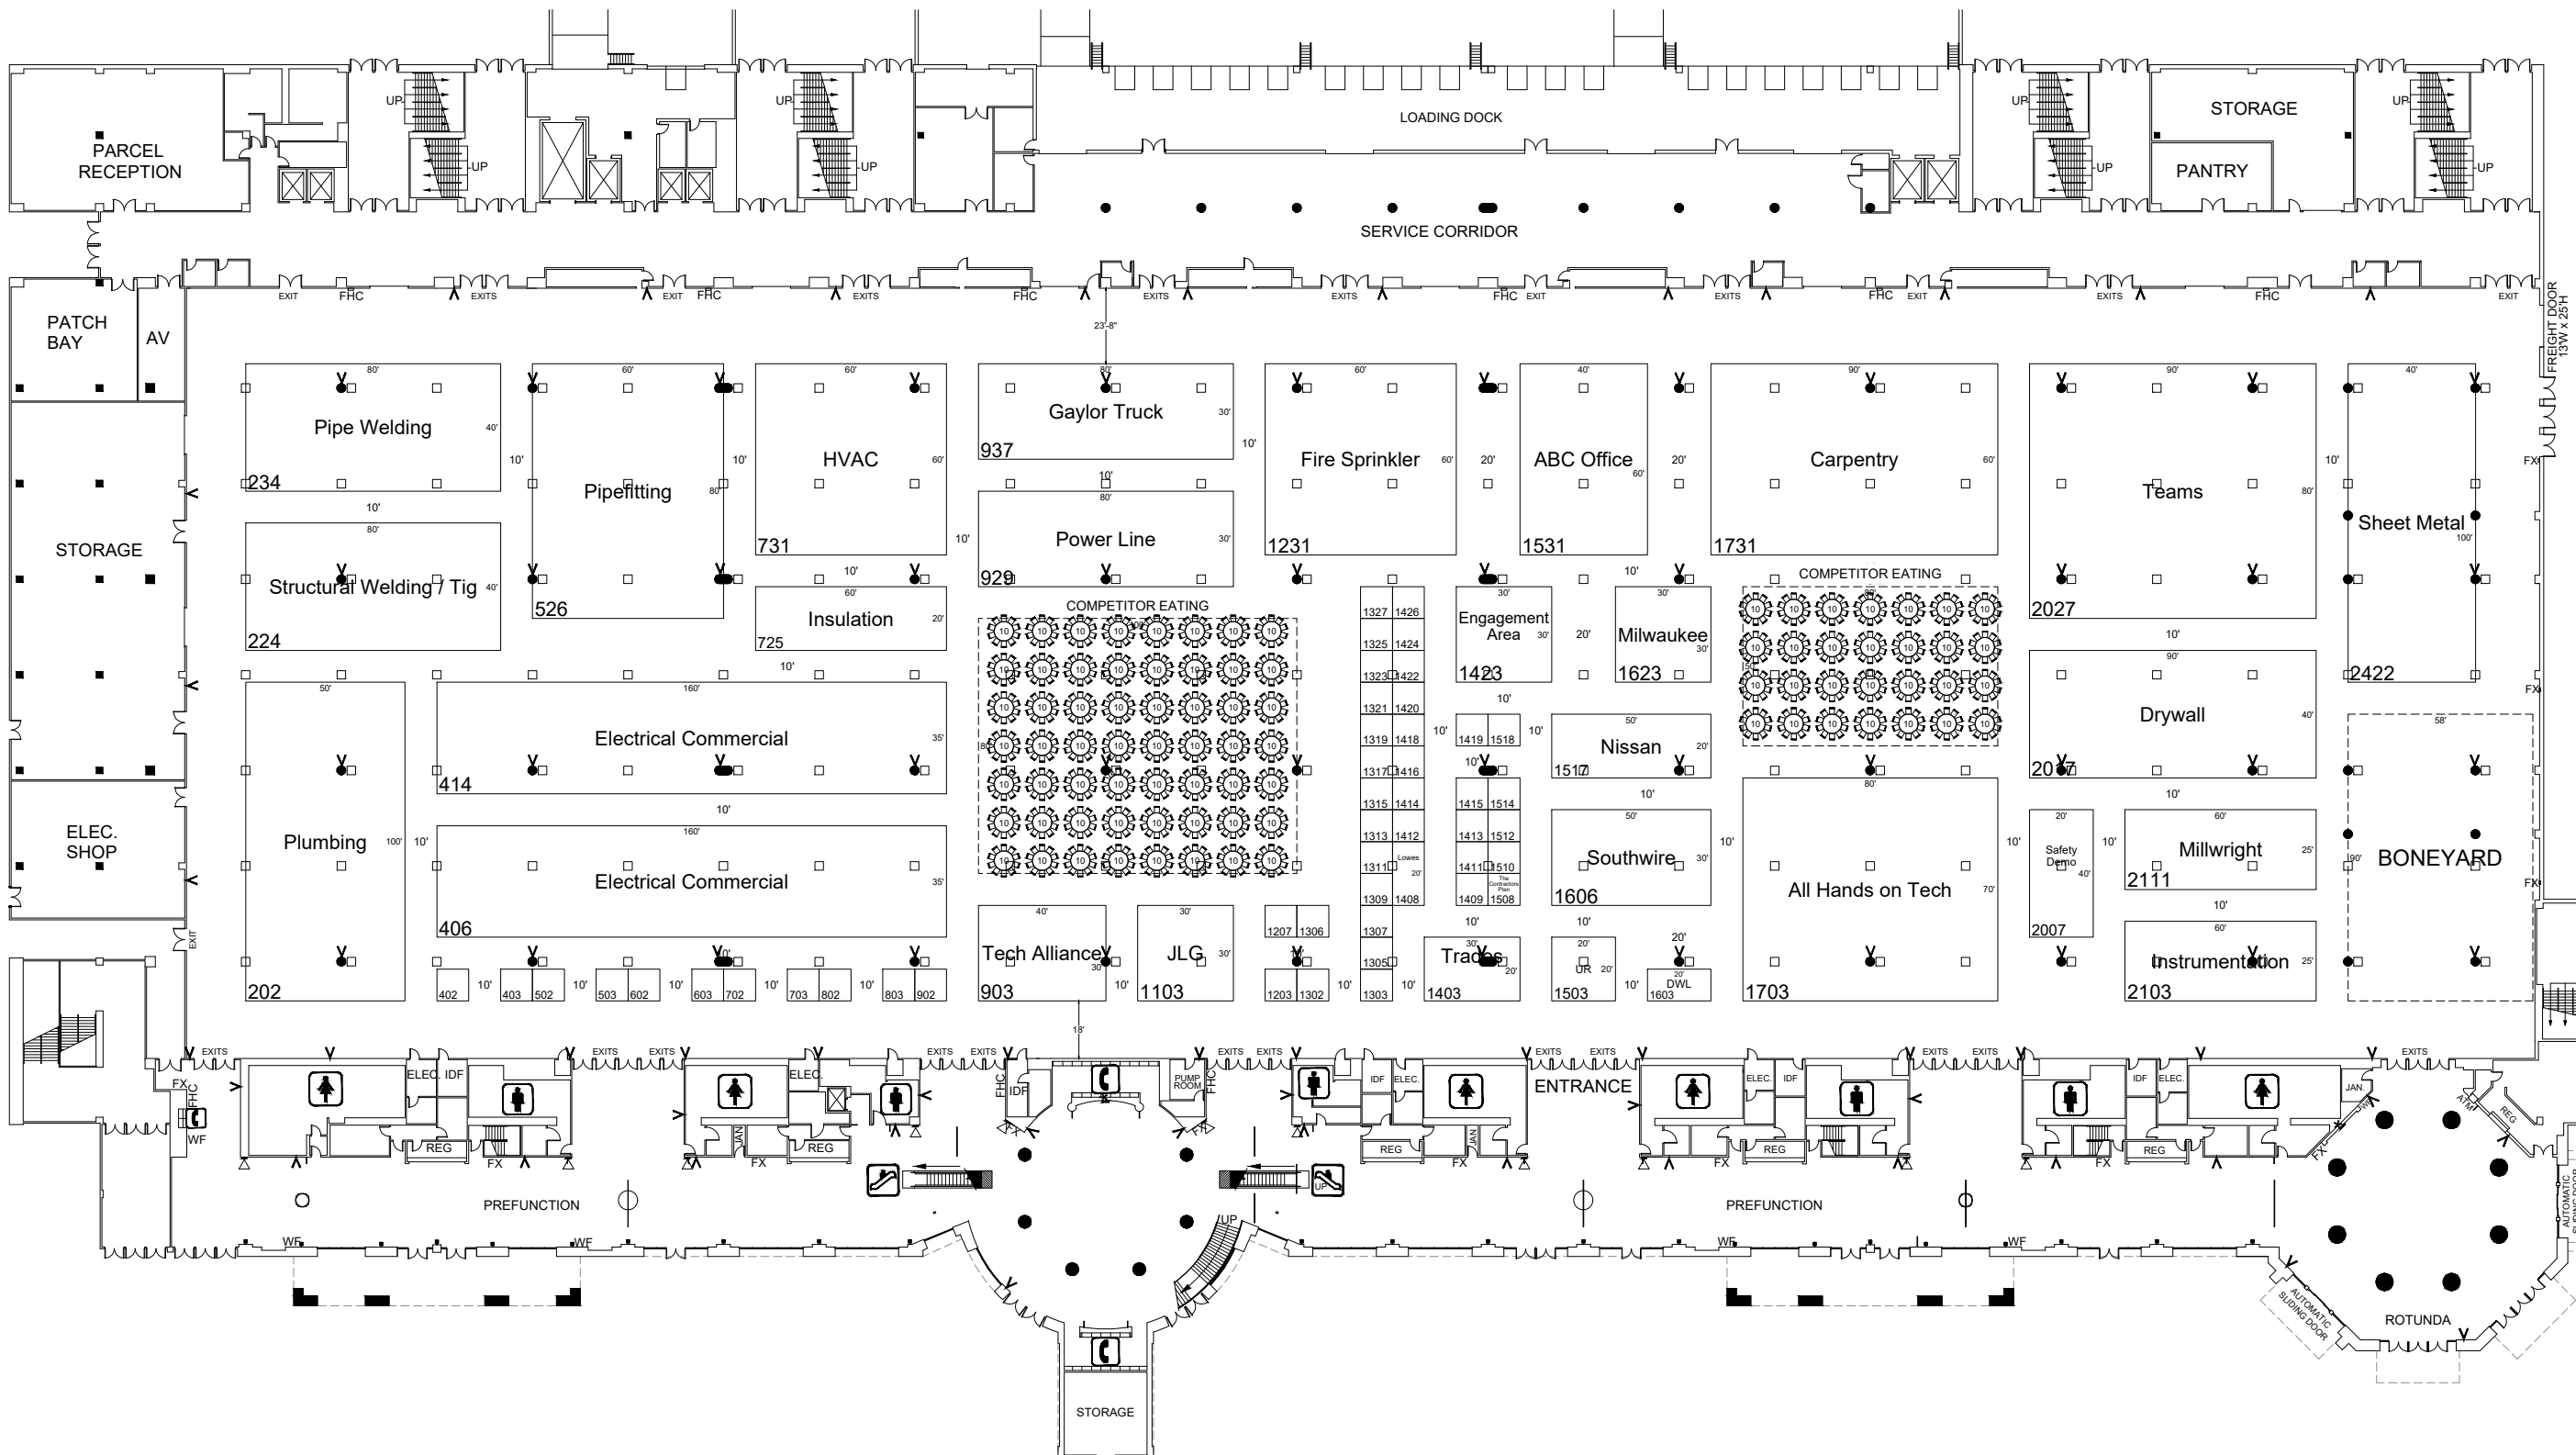

BUILDING LEGEND	
FHC	FIRE HOSE CABINET
FX	FIRE EXTINGUISHER
Y	FIRE STROBE - 80"H FROM FLOOR
□	ELECTRICAL PORT
●	2'-8" x 5'-8" COLUMN
●	2'-8" Ø COLUMN
▽	DIGITAL JANUS SIGN
≡	ELECTRONIC MARQUEE

Venue Info	
Building Name	Gaylord Palms Resort & Convention Center
Hall	Florida Exhibition Hall
Floor	Level 1
Address	3208 Gaylord Way Kissimmee, FL 34746

Drawing Information	
File Path	J:\01 Floor Plans 01 SES SHOW FLOORPLANS\202303_Mech\ABC Convention_F153290323
File Name	ABC Convention_F153290323.dwg
Drawn By	Theresa Cannatella
Last Saved	10/12/2022 7:54 AM
Saved By	Tmckee
Tab	Floorplan
Paper Size	ANSI full bleed B (11.00 x 17.00 Inches)
Scale	NTS

1531 Carroll Drive NW  
Atlanta, GA 30318  
(v) 404-720-8600  
(f) 404-720-8750

Shepard Exposition Services has made every effort to ensure the accuracy of all information contained on this floor plan. However, no warranties, either expressed or implied, are made with respect to this floor plan. Verifying the locations of building columns, utilities, or other architectural components of the facility is the sole responsibility of the exhibitor/show management.

**SUBJECT TO FIRE MARSHAL APPROVAL**