



ABC Convention March 15 - 17, 2023

Gaylord Palms Resort & Convention Center - Florida Exhibition Hall - Level 1 Kissimmee, FL

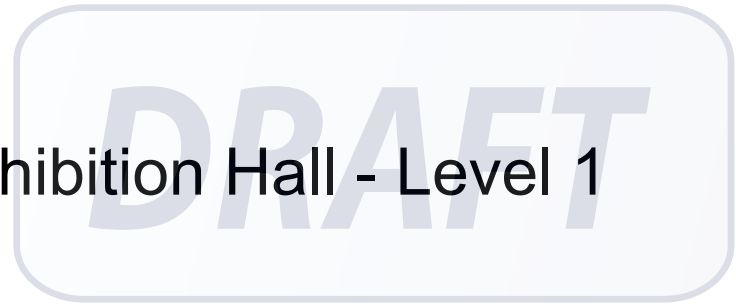

| Show Information | |
|------------------|---------------------|
| Show Name | ABC Convention |
| Show Dates | March 15 - 17, 2023 |
| Move-In | 3/15/2023 |
| Job # | F153290323 |
| AE | Robin O'Berry |

| Inventory as of 12/21/2022 | | | |
|----------------------------|-----------|---------------|--------|
| Dimension | Size | Qty | SqFt |
| 10'x10' | 100 | 46 | 4,600 |
| 10'x20' | 200 | 4 | 800 |
| 20'x20' | 400 | 1 | 400 |
| 20'x30' | 600 | 2 | 1,200 |
| 20'x40' | 800 | 1 | 800 |
| 30'x30' | 900 | 3 | 2,700 |
| 30'x40' | 1,200 | 3 | 3,600 |
| 30'x50' | 1,500 | 1 | 1,500 |
| 40'x100' | 4,000 | 1 | 4,000 |
| 40'x160' | 6,400 | 2 | 12,800 |
| 40'x60' | 2,400 | 2 | 4,800 |
| 40'x90' | 3,600 | 2 | 7,200 |
| 45'x70' | 3,150 | 2 | 6,300 |
| 50'x120' | 6,000 | 1 | 6,000 |
| 50'x80' | 4,000 | 2 | 8,000 |
| 60'x140' | 8,400 | 1 | 8,400 |
| 60'x60' | 3,600 | 1 | 3,600 |
| 60'x90' | 5,400 | 1 | 5,400 |
| 70'x80' | 5,600 | 1 | 5,600 |
| Totals: | 77 | 87,700 | |

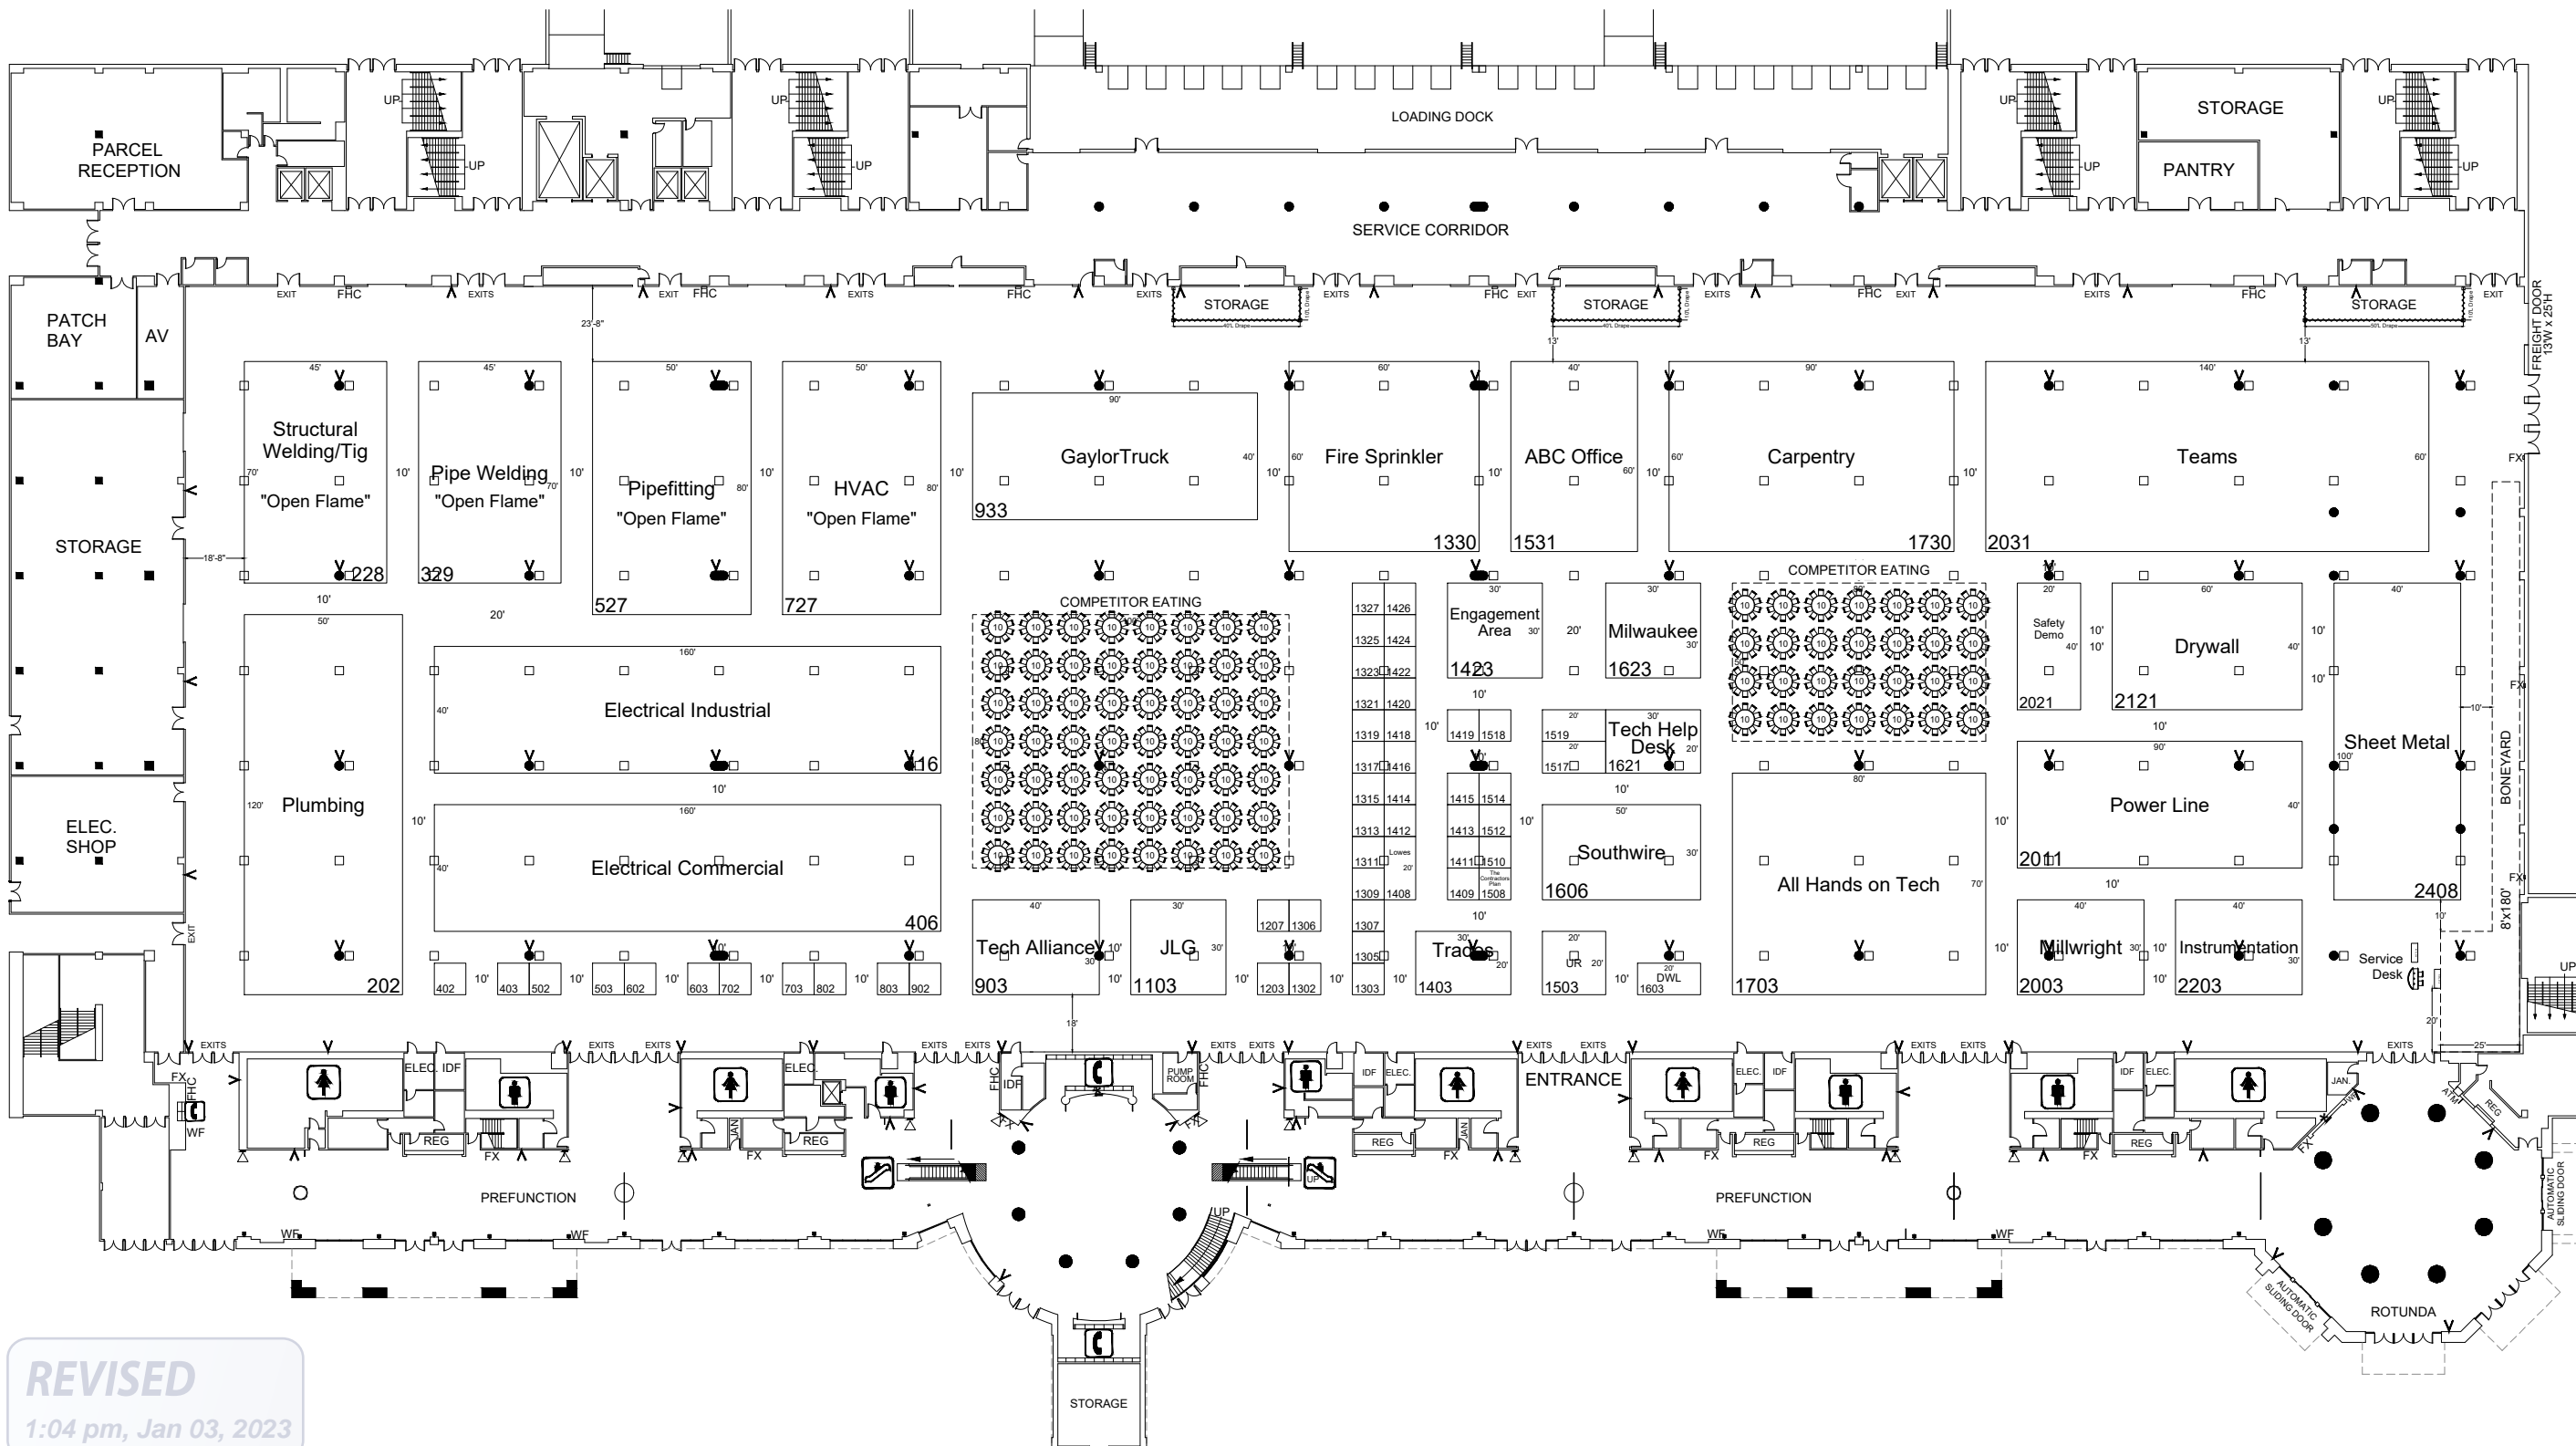

| BUILDING LEGEND | |
|-----------------|-------------------------------|
| FHC | FIRE HOSE CABINET |
| FX | FIRE EXTINGUISHER |
| V | FIRE STROBE - 80"H FROM FLOOR |
| □ | ELECTRICAL PORT |
| ● | 2'-8" x 5'-8" COLUMN |
| ● | 2'-8" Ø COLUMN |
| ▽ | DIGITAL JANUS SIGN |
| ▬ | ELECTRONIC MARQUEE |

| Venue Info | |
|---------------|--|
| Building Name | Gaylord Palms Resort & Convention Center |
| Hall | Florida Exhibition Hall |
| Floor | Level 1 |
| Address | 3208 Gaylord Way Kissimmee, FL 34746 |

| Drawing Information | |
|---------------------|---|
| File Path | J:\01 Floor Plans 01 SES SHOW FLOORPLANS\202303_MemoABC Convention_F153290323 |
| File Name | ABC Convention_F153290323.dwg |
| Drawn By | Theresa Cannatella |
| Last Saved | 12/21/2022 12:25 PM |
| Saved By | Jperez |
| Tab | Floorplan |
| Paper Size | ANSI full bleed B (11.00 x 17.00 Inches) |
| Scale | NTS |

REVISED
1:04 pm, Jan 03, 2023

Shepard Exposition Services has made every effort to ensure the accuracy of all information contained on this floor plan. However, no warranties, either expressed or implied, are made with respect to this floor plan. Verifying the locations of building columns, utilities, or other architectural components of the facility is the sole responsibility of the exhibitor/show management.

SUBJECT TO FIRE MARSHAL APPROVAL

1531 Carroll Drive NW
Atlanta, GA 30318
(v) 404-720-8600
(f) 404-720-8750
12/21/2022 1:15 PM JESSICA PEREZ