


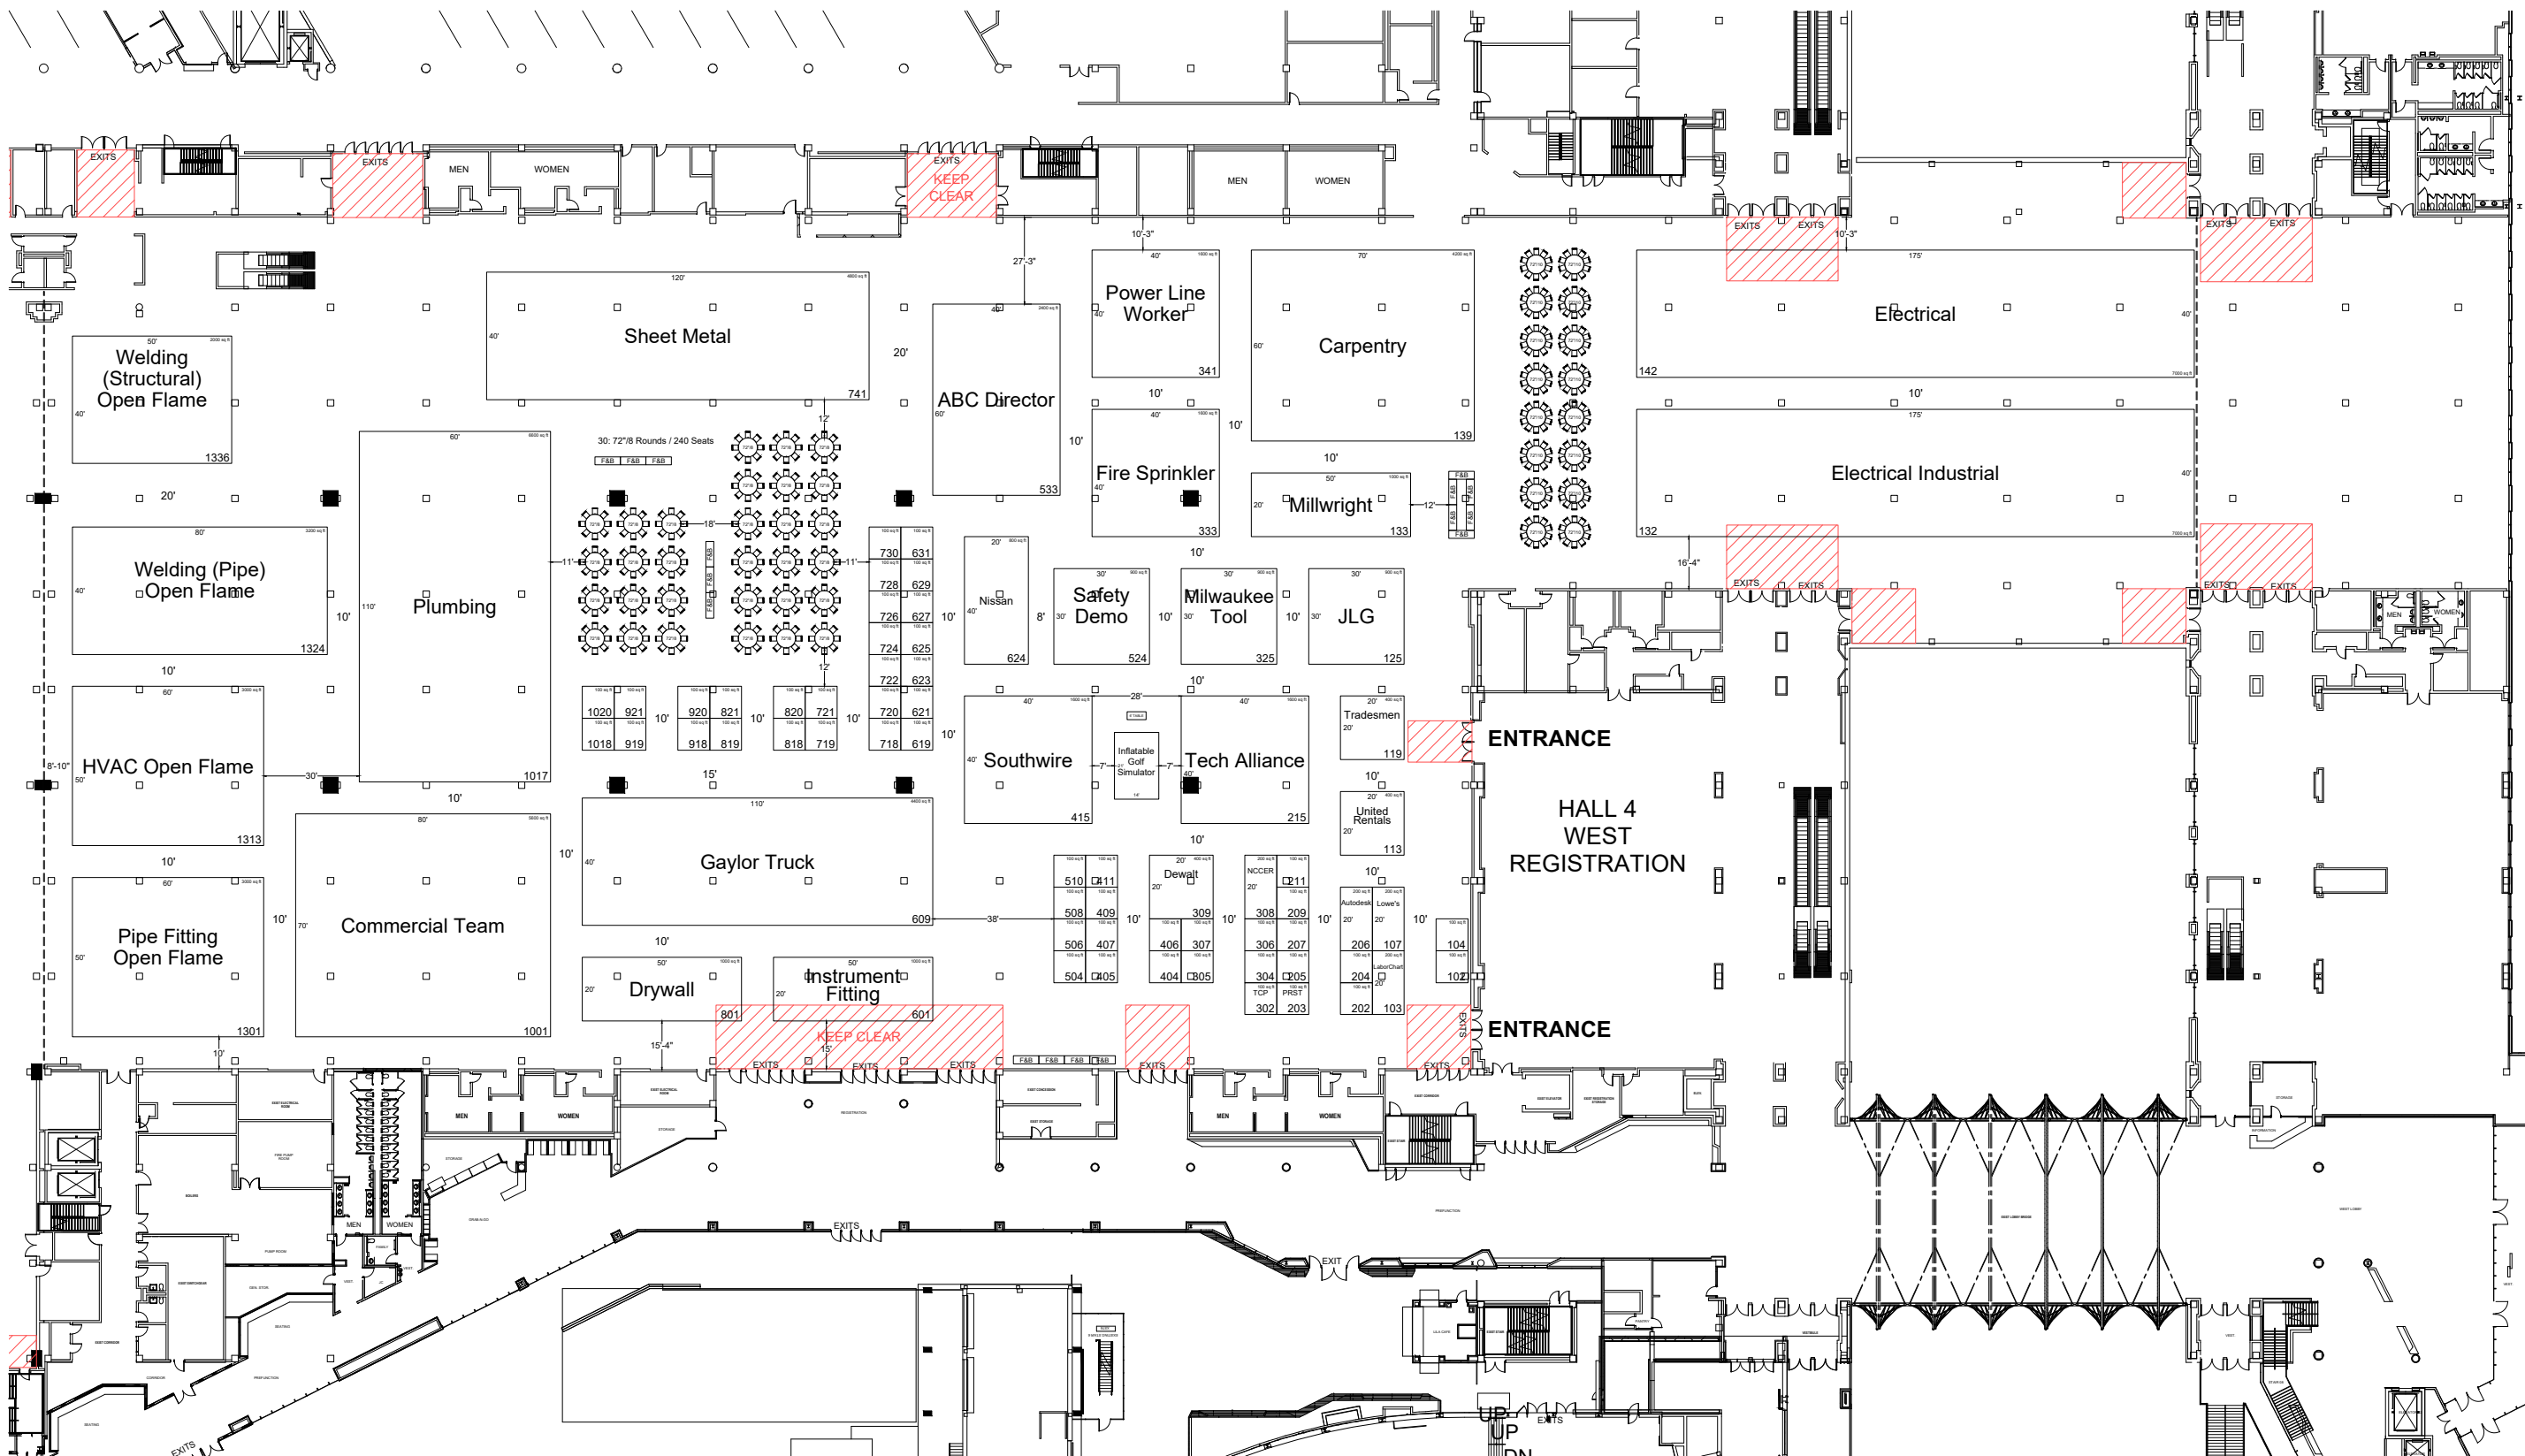

ABC Convention

March 17 - 19, 2022

Henry B. Gonzalez Convention Center - Exhibit Hall 4A/B - Bridge Hall - Street Level San Antonio, TX



Show Information	
Show Name	ABC Convention
Show Dates	March 17 - 19, 2022
Move-In	3/12/2022
Job #	T148340322
AE	Robin O'Berry

30: 72"/8 Rounds / 240 Seats
22: 72"/10 Rounds / 220 Seats

Inventory as of 01/05/2022			
Dimension	Size	Qty	SqFt
10'x10'	100	50	5,000
10'x20'	200	4	800
20'x20'	400	3	1,200
20'x40'	800	1	800
30'x30'	900	3	2,700
20'x50'	1,000	3	3,000
40'x40'	1,600	4	6,400
40'x50'	2,000	1	2,000
40'x60'	2,400	1	2,400
50'x60'	3,000	2	6,000
40'x80'	3,200	1	3,200
60'x70'	4,200	1	4,200
40'x110'	4,400	1	4,400
40'x120'	4,800	1	4,800
70'x80'	5,600	1	5,600
60'x110'	6,600	1	6,600
40'x175'	7,000	2	14,000
Totals:	80	73,100	

Floor Plan Legend	
FE	Fire Extinguisher
FS	Fire Strobe
FHC	Fire Hose Cabinet
□	Utility Ports
■	Building Column

Venue Info	
Building Name	Henry B. Gonzalez Convention Center
Hall	Exhibit Hall 4A/B - Bridge Hall
Floor	Street Level
Address	237 Tower of the Americas Way San Antonio, TX 78205

Drawing Information	
File Path	J:\01_Floor Plans_01_SBS SHOW FLOORPLANS\2022\03_March\ABC Convention_T148340322.dwg
File Name	ABC Convention_T148340322.dwg
Drawn By	Theresa Cannatella
Last Saved	1/5/2022 1:58 PM
Saved By	Tmckee
Tab	Floorplan
Paper Size	ANSI full bleed B (11.00 x 17.00 Inches)
Scale	NTS

Shepard Exposition Services has made every effort to ensure the accuracy of all information contained on this floor plan. However, no warranties, either expressed or implied, are made with respect to this floor plan. Verifying the locations of building columns, utilities, or other architectural components of the facility is the sole responsibility of the exhibitor/show management.

SUBJECT TO FIRE MARSHAL APPROVAL

1531 Carroll Drive NW
Atlanta, GA 30318
(v) 404-720-8600
(f) 404-720-8750

1/5/2022 2:05 PM THERESA CANNATELLA