


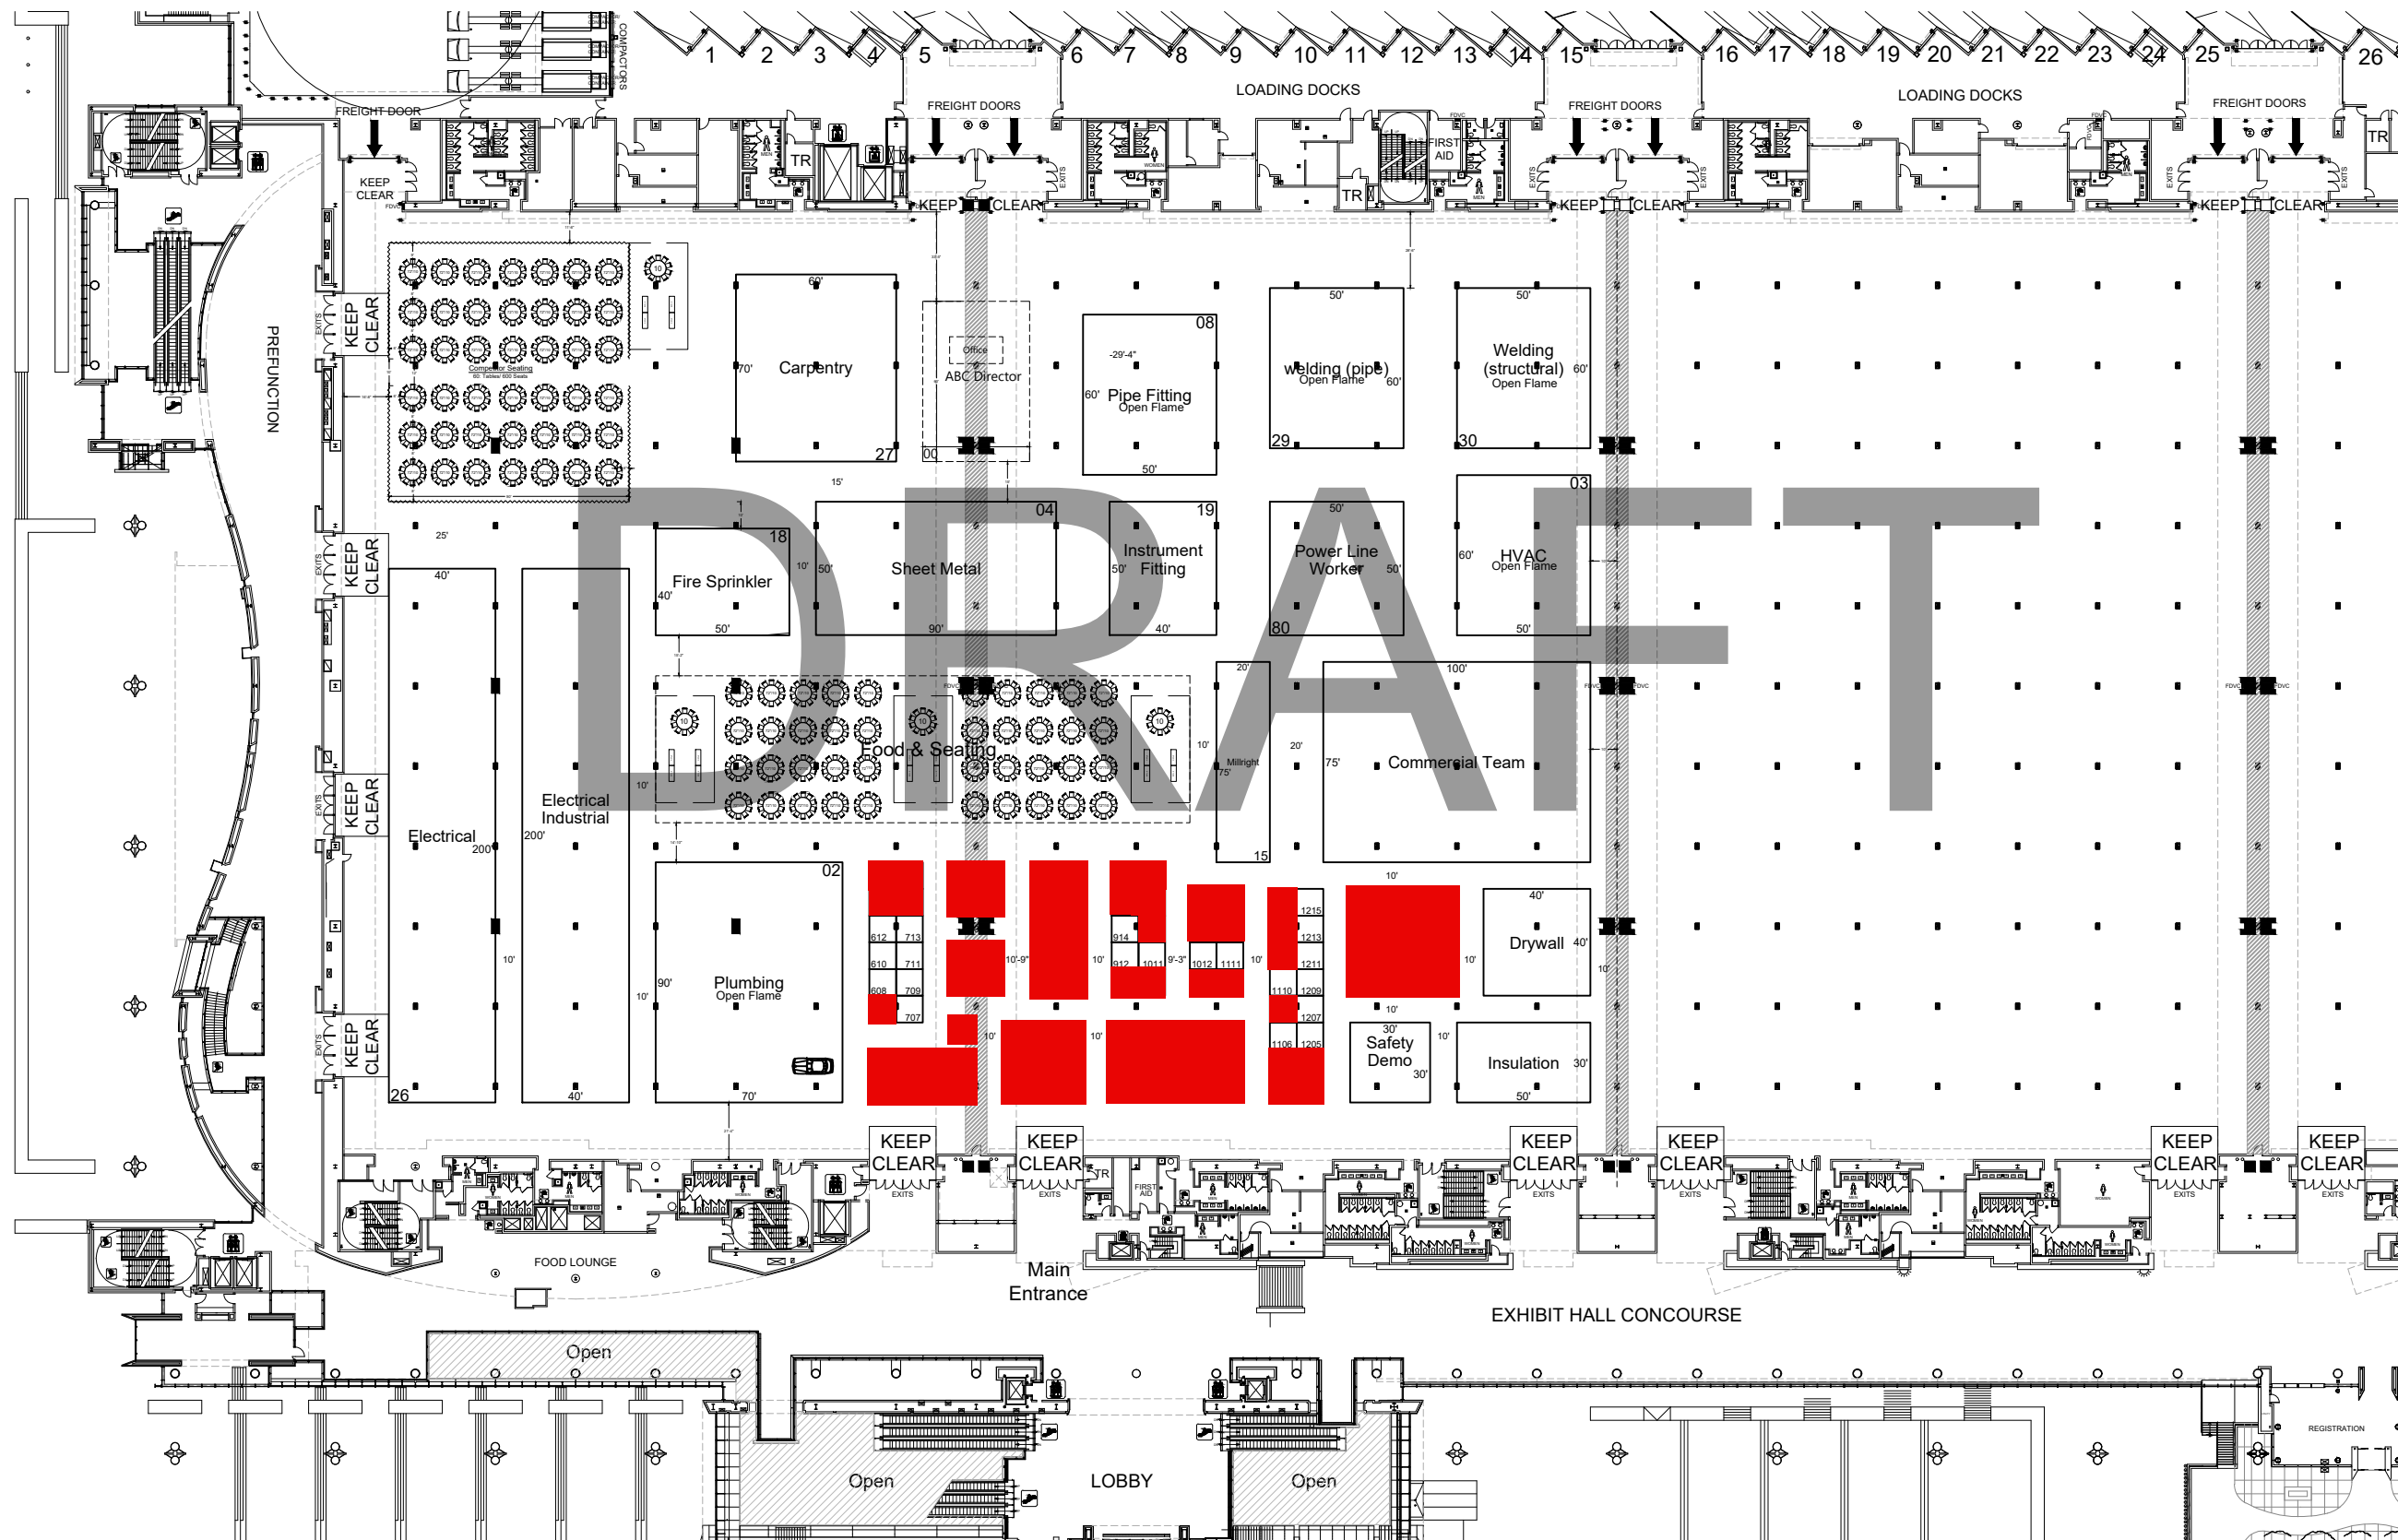

# ABC Convention March 25-27, 2020 Music City Center - Exhibit Hall A-D - Level 3 Nashville, TN

Show Information	
Show Name	ABC Convention
Show Dates	March 25-27, 2020
Move-In	March 22, 2020
Job #	G164410320
AE	Katrina Sungail



Inventory as of 10/03/2019

Dimension	Size	Qty	SqFt
10'x10'	100	50	5,000
10'x20'	200	4	800
20'x20'	400	2	800
20'x40'	800	1	800
30'x30'	900	1	900
20'x75'	1,500	1	1,500
30'x50'	1,500	1	1,500
40'x50'	2,000	2	4,000
50'x50'	2,500	1	2,500
50'x60'	3,000	4	12,000
60'x70'	4,200	1	4,200
50'x90'	4,500	1	4,500
70'x90'	6,300	1	6,300
40'x200'	8,000	1	8,000
<b>Totals:</b>	<b>71</b>	<b>52,800</b>	

Floor Plan Legend	
FE	Fire Extinguisher
FS	Fire Strobe
FHC	Fire Hose Cabinet

Venue Info	
Building Name	Music City Center
Hall	Exhibit Hall A-D
Floor	Level 3
Address	201 5th Ave S Nashville, TN 37203

Drawing Information	
File Path	J:\01_Floor Plans_01_SES SHOW_FLOORPLANS\202003_March\ABC Convention_G164410320
File Name	ABC Convention_G164410320.dwg
Drawn By	RP
Last Saved	10/3/2019 12:06 PM
Saved By	Rperry
Tab	Floorplan
Paper Size	ANSI full bleed B (11.00 x 17.00 Inches)
Scale	NTS

Shepard Exposition Services has made every effort to ensure the accuracy of all information contained on this floor plan. However, no warranties, either expressed or implied, are made with respect to this floor plan. Verifying the locations of building columns, utilities, or other architectural components of the facility is the sole responsibility of the exhibitor/show management.

**SUBJECT TO FIRE MARSHAL APPROVAL**

1531 Carroll Drive NW  
Atlanta, GA 30318  
(v) 404-720-8600  
(f) 404-720-8750